

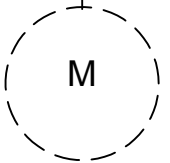


REVERSE  
ACTING

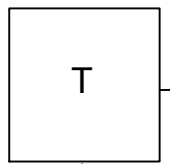

16 PSI  
MIN.

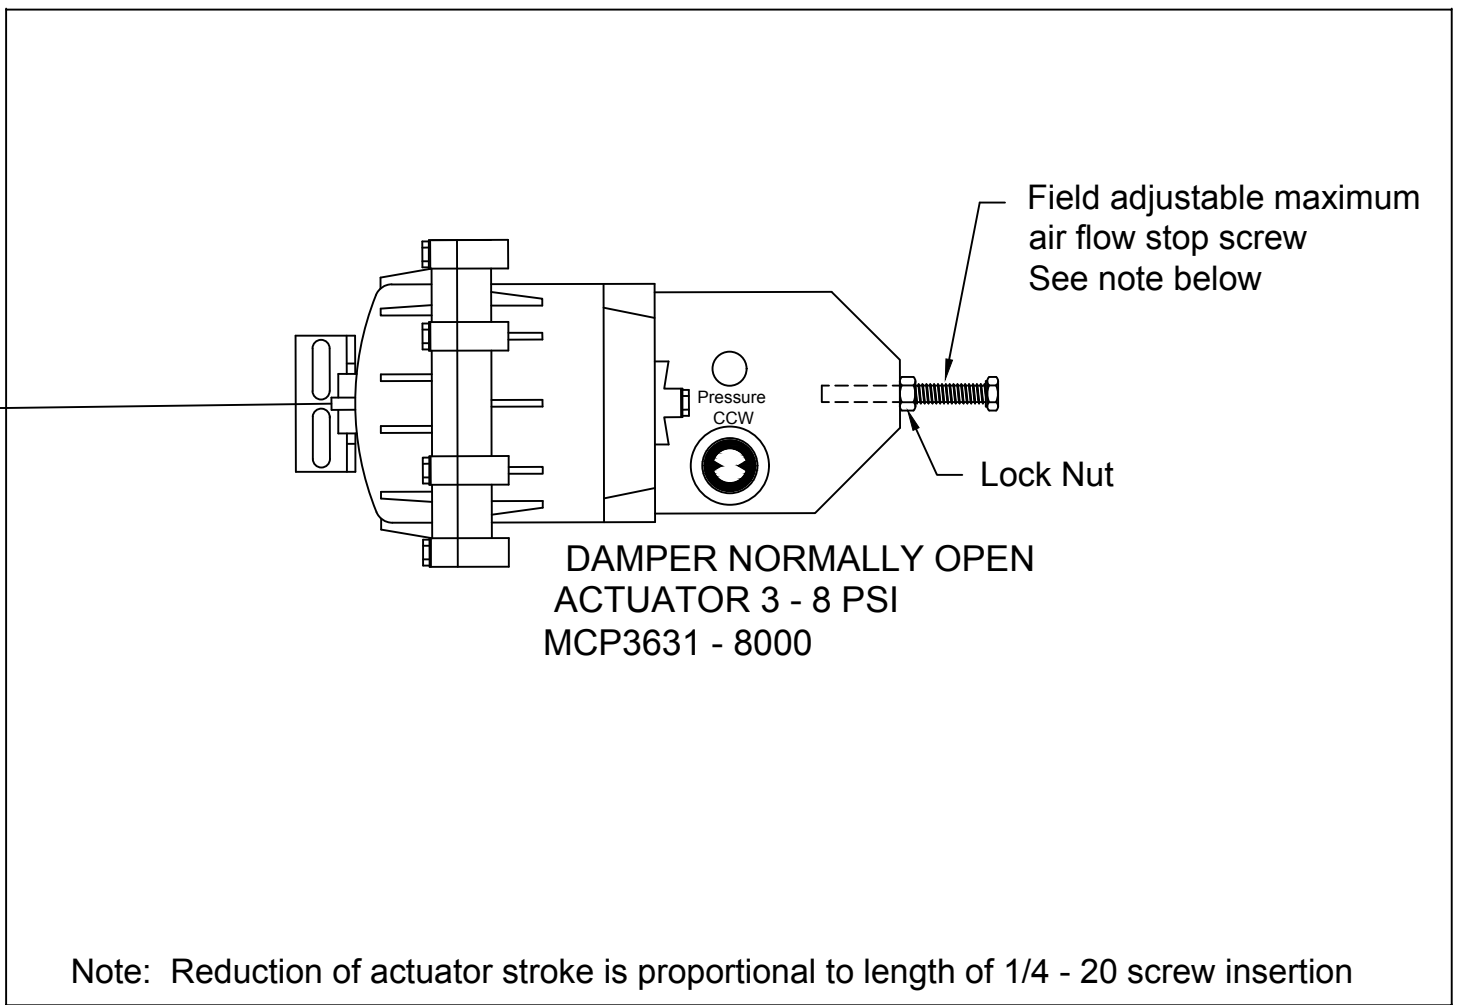

———— Factory Piping  
- - - - - Field Piping

SRCD 412N

(CDS) ATU\CONTROL DIAGRAMS\PNEUMATIC\

Phone: 715.359.6171  
Fax: 715.355.2399  
Parts : 800.355.5354  
gfcinfo@greenheck.com  
www.greenheck.com

N/A	D	Removed logo	7/12/21	CG
N/A	C	Updated to new format	6/12/17	RE
N/A	B	Actuator Info Added	8/22/06	CLS
N/A	A	Actuator Updated	11/10/05	CLS
ECN. No.	Rev	Description	Date	Rev'd By:

Unless Otherwise Specified:  
1. Dimensions Are In Inches.  
2. Tolerances Are:  
Fractions Decimals Angles  
±1/32 ±.X = .1 ±1°  
±.XX = .02  
±.XXX = .010

# Control Wiring Diagram

RANO 3 - 8 PSI Pneumatic  
Pressure Dependent

DWN. BY	CLS	DATE	11/10/05	DWG. NO.		REV.	
CHK'D BY	RE	SCALE	NTS		SRCD412N		D