


K605

Sightproof Louver | Drainable Louver | Extruded Aluminum

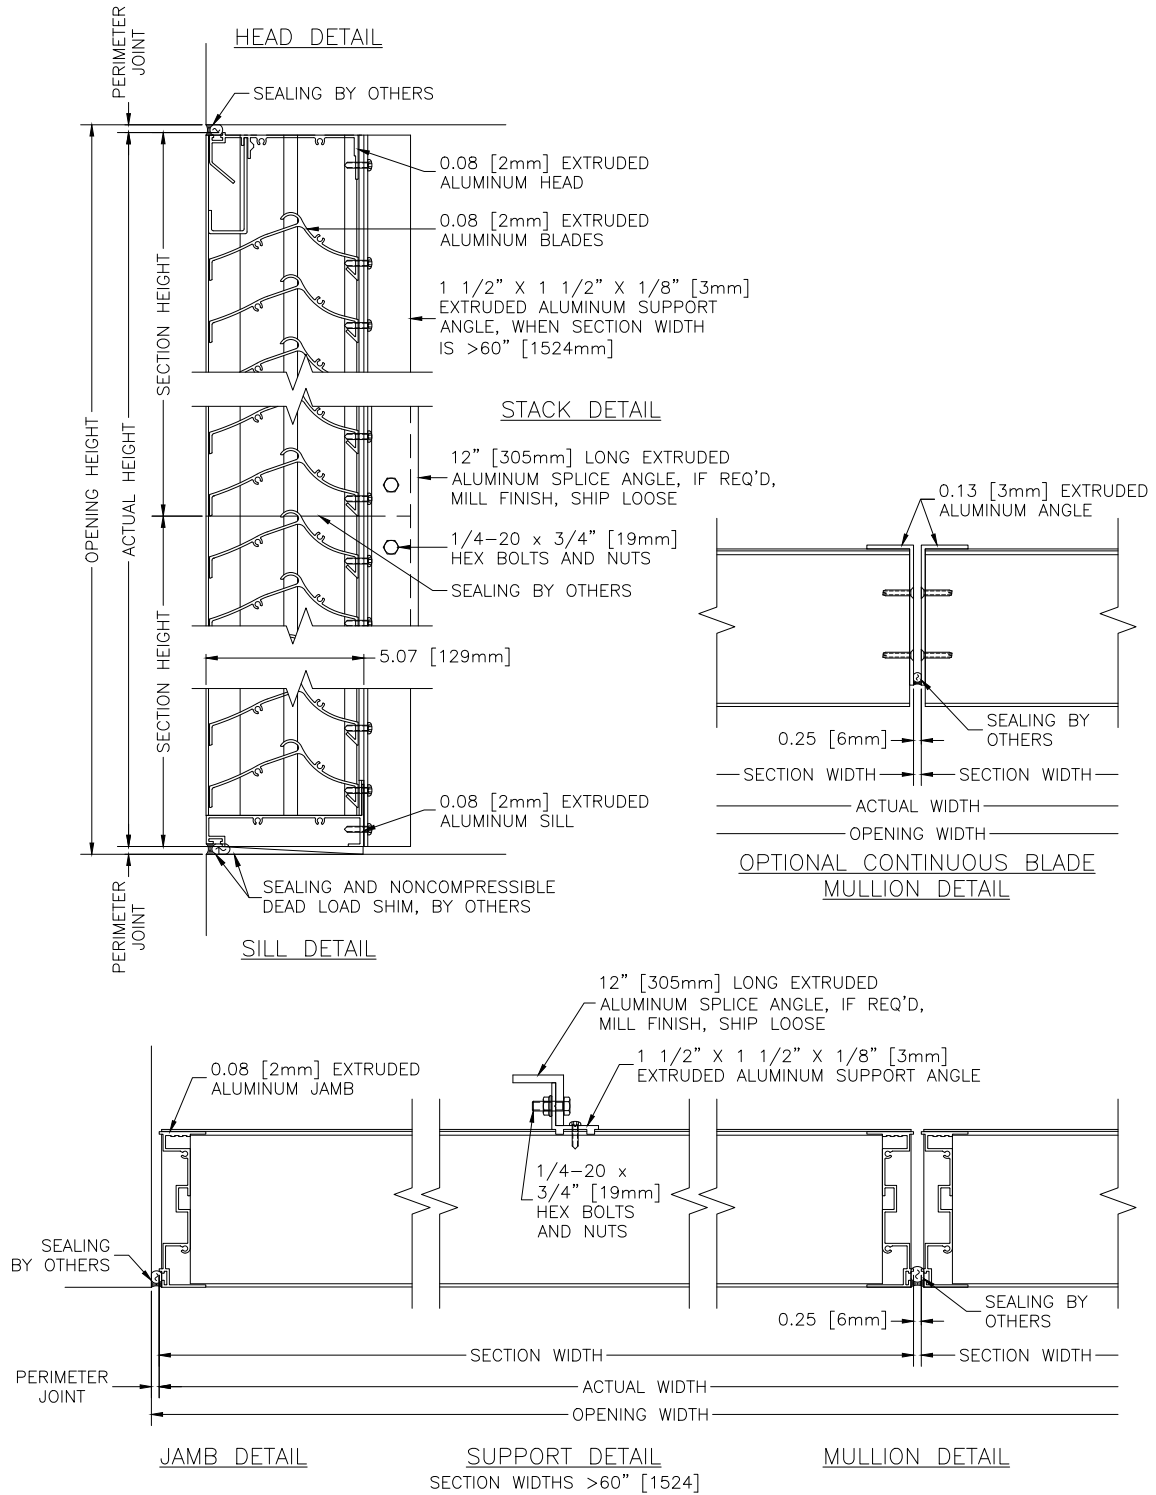

AIROLITE
The look that works.™