


# K630

Stationary Louver | Drainable Louver | Extruded Aluminum

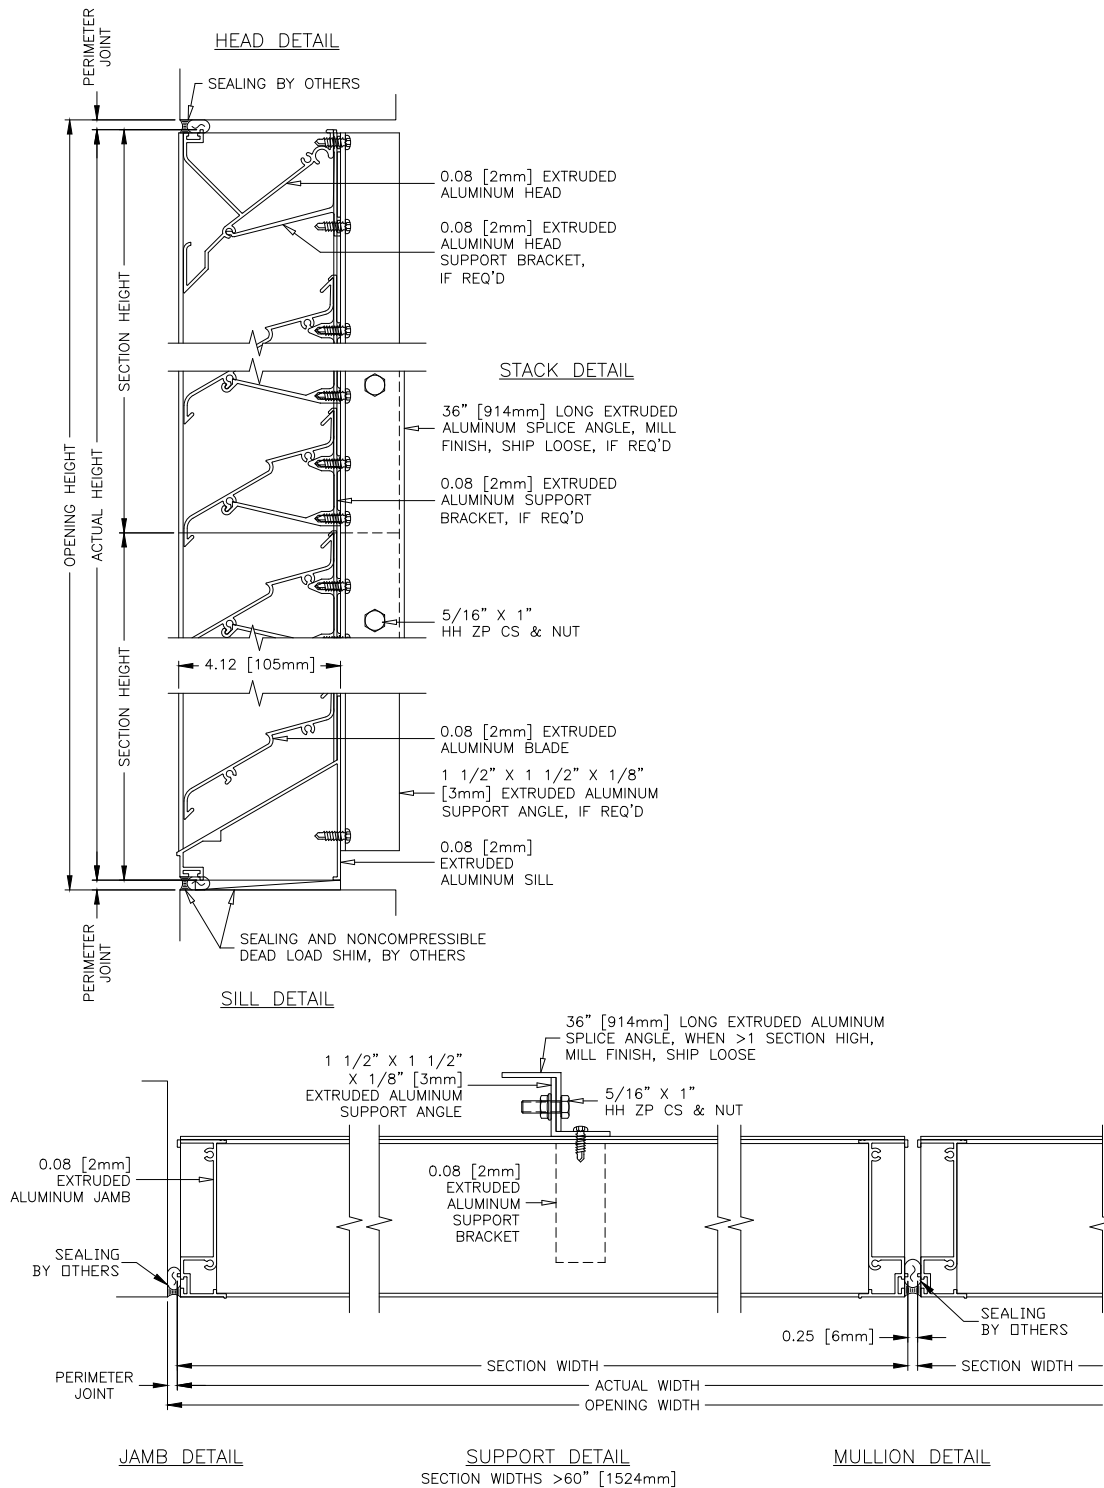

**AIROLITE**  
The look that works.™