


# K604

Stationary Louver | Non-drainable Louver | Extruded Aluminium

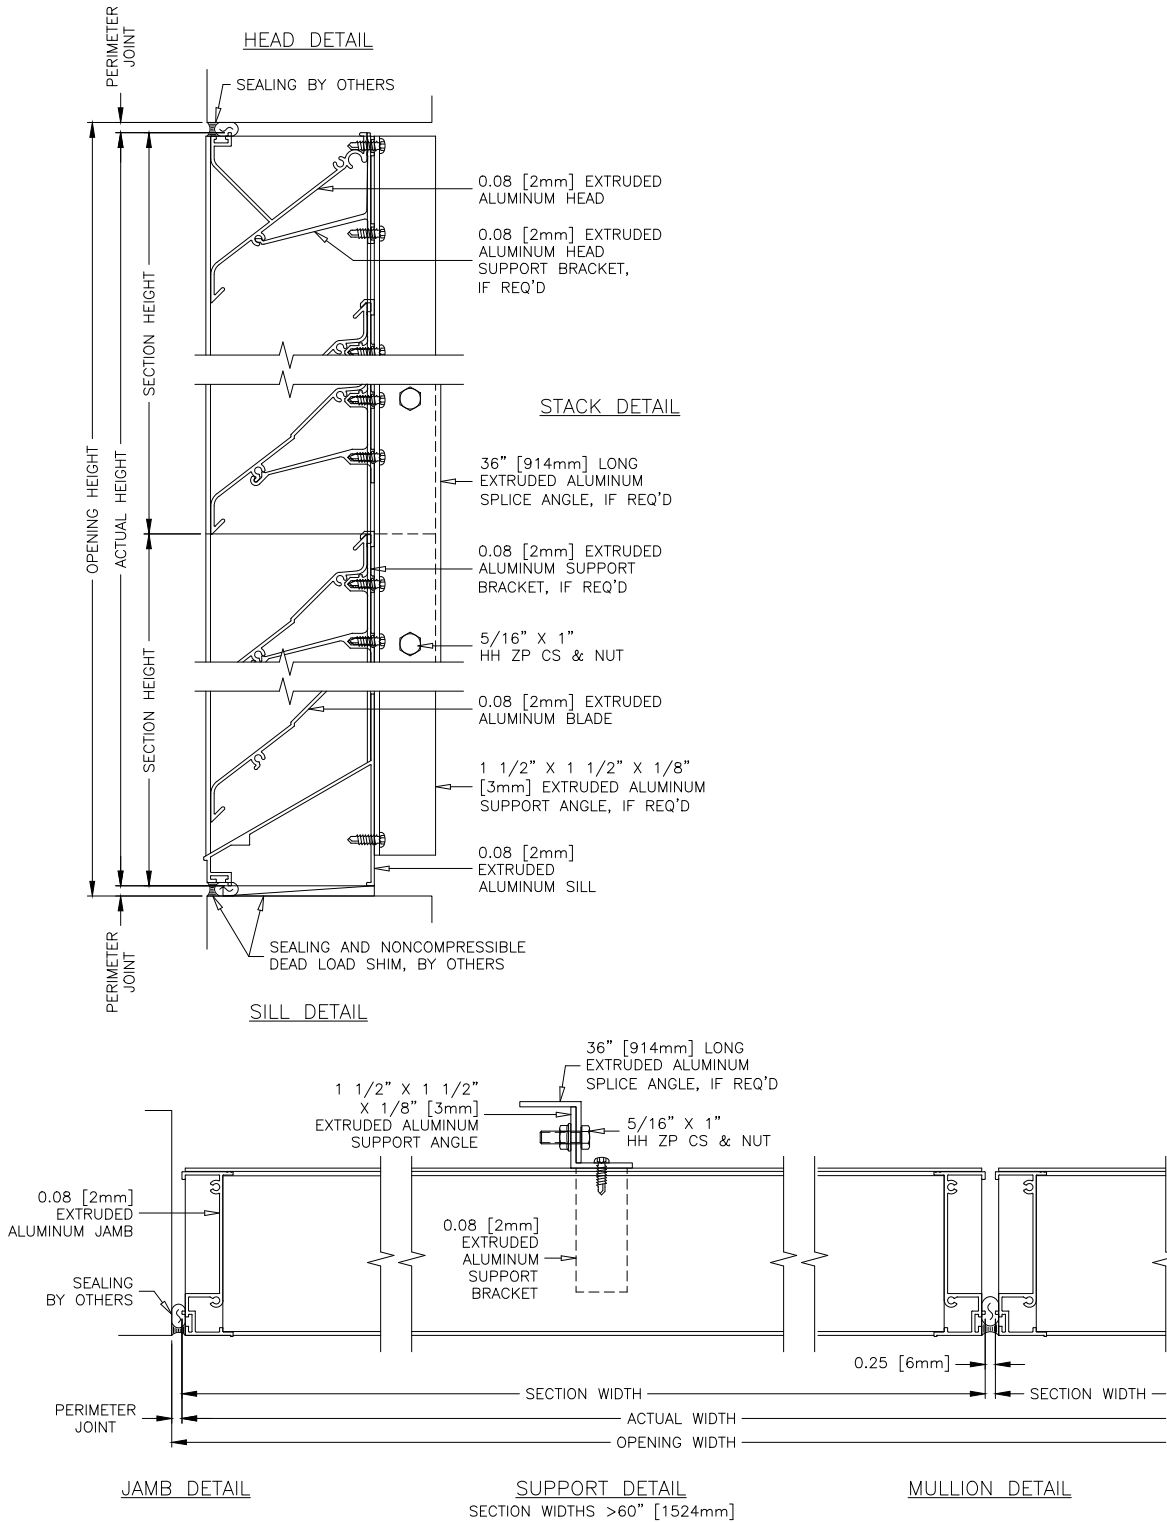

**AIROLITE**  
The look that works.™