


K606

Stationary Louver | Non-drainable Louver | Extruded Aluminium

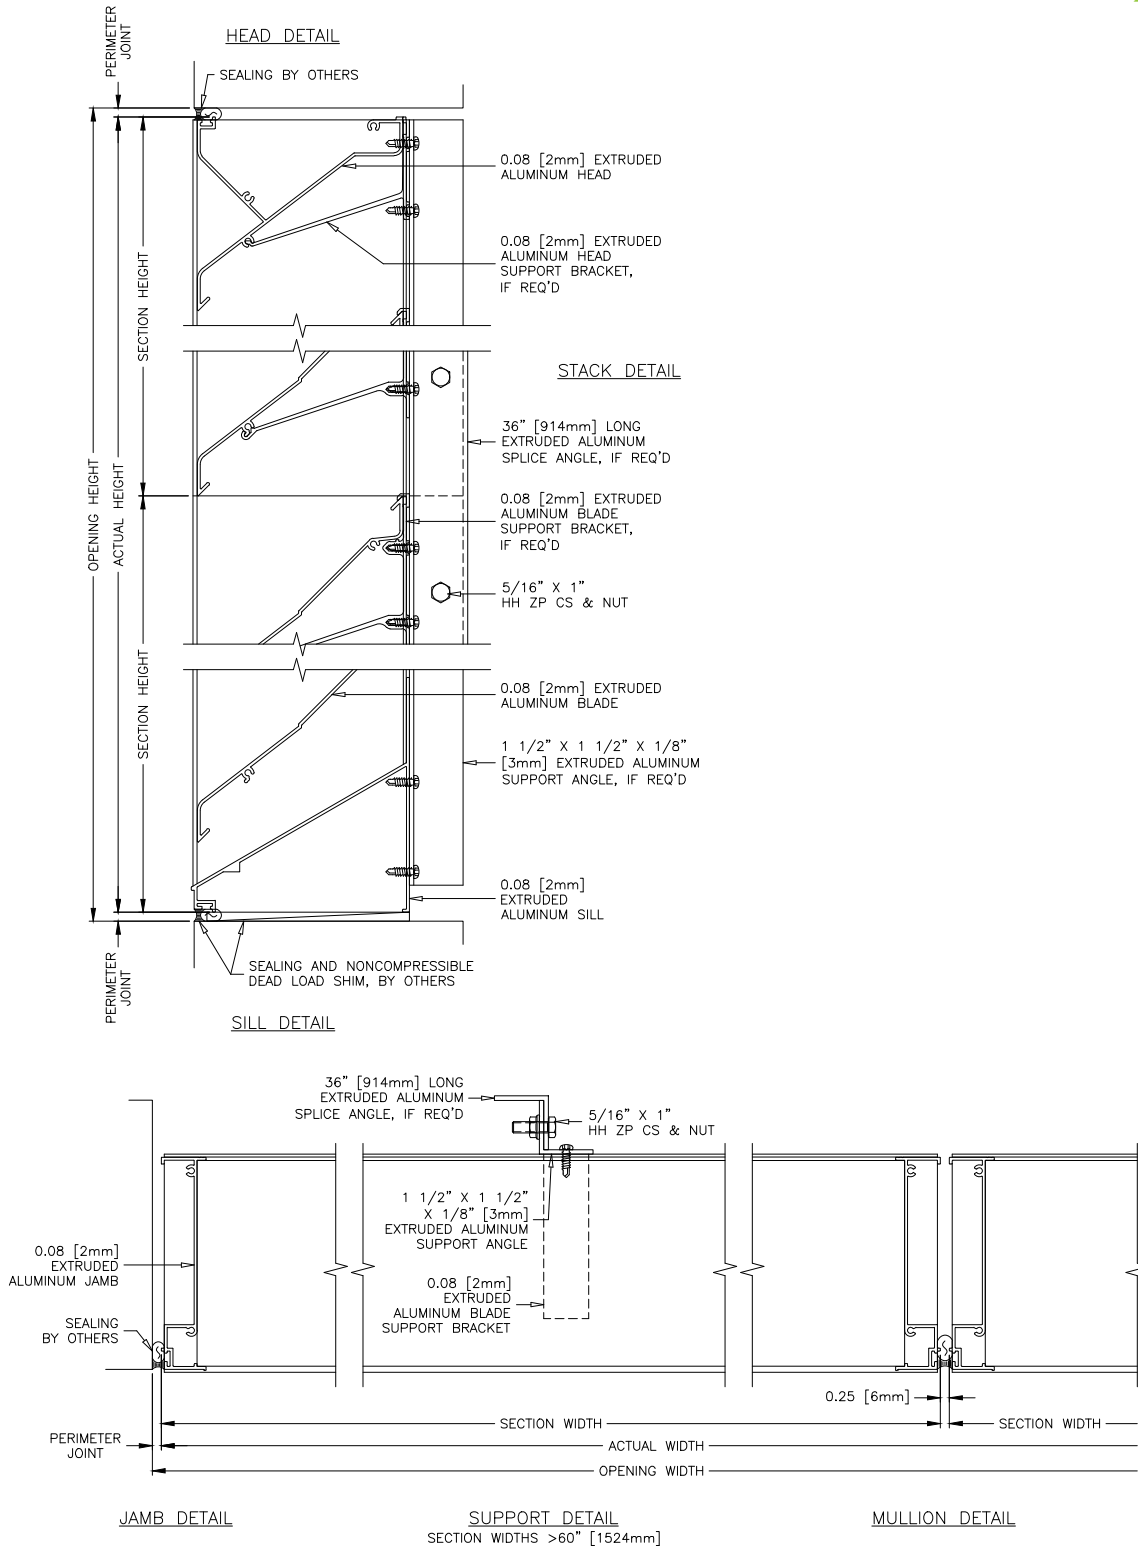

AIROLITE
The look that works.™